


LOT 25
5,180 Sq.Ft.

FLOOD ZONE A3

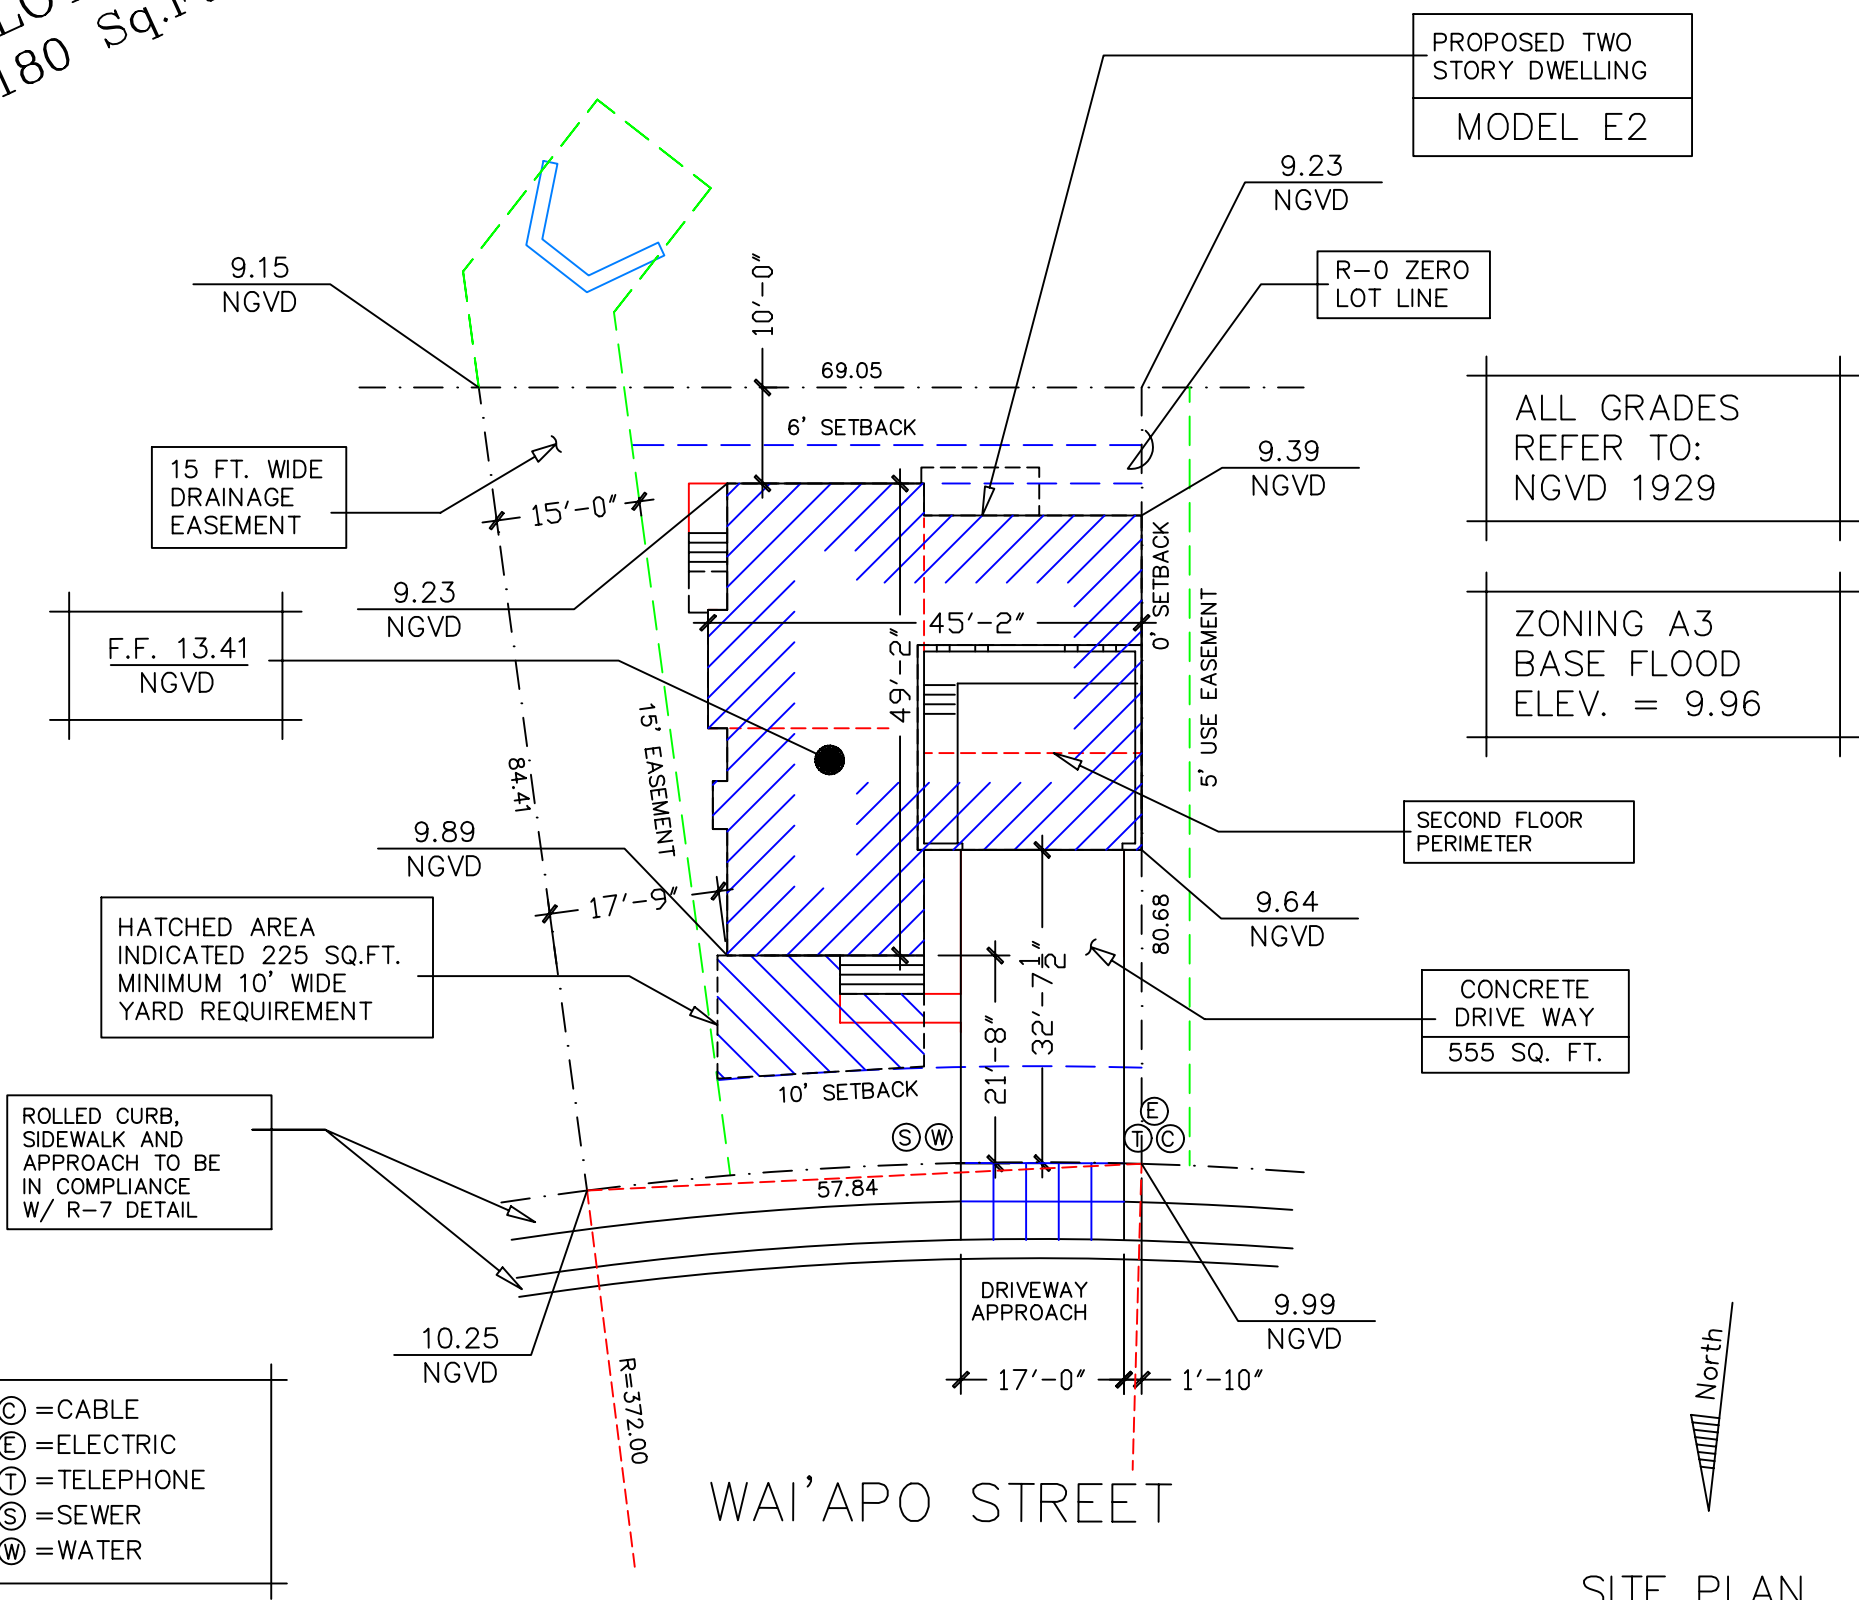

SITE PLAN
Scale 1"=20'-0"

NGVD = National Geodetic Vertical Datum

Kamali'i Alayna Subdivision
Kihei Maui Hawaii

TWO STORY
MODEL E2
FILE PLAN: Lot 25
TMK: (2) 3-9-001:009
Lot Size: 5,180 Sq.Ft.
Date 10-12-06
Buyer's Signature
Buyer's Signature
Date

PLOT PLAN FOR: BETSILL BROTHERS SPEC

Architect's Note: This work was prepared by me or under my supervision. Construction of this project will be under my observation. (Observation as defined by the Board of Professional Engineers, Architects and Surveyors of the State of Hawaii.)

Notice: These plot plans were developed for pre-construction use and do not represent a specific house AS BUILT on a specific lot. A buyer utilizing these plans accepts them with full knowledge that they do not represent AS BUILT drawings and are useful as a general guide only. Developers reserve the right to make any changes they deem required.