


**PHASE II  
KAMALI'I ALAYNA SUBDIVISION**

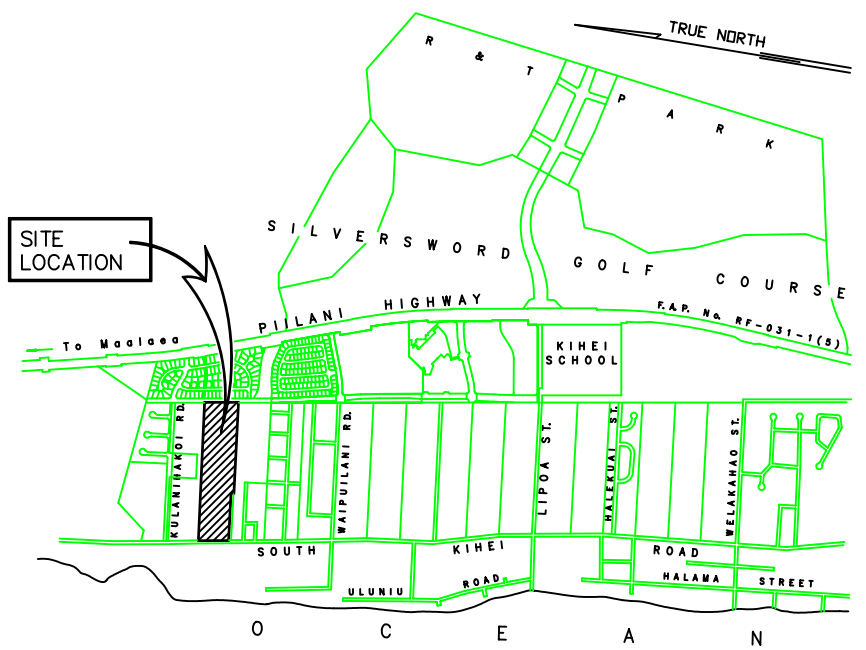


**LOT 8  
5,108 Sq.Ft.**

FLOOD ZONE A3

ALL GRADES  
REFER TO:  
NGVD 1929

ZONING A3  
BASE FLOOD  
ELEV. = 9.69

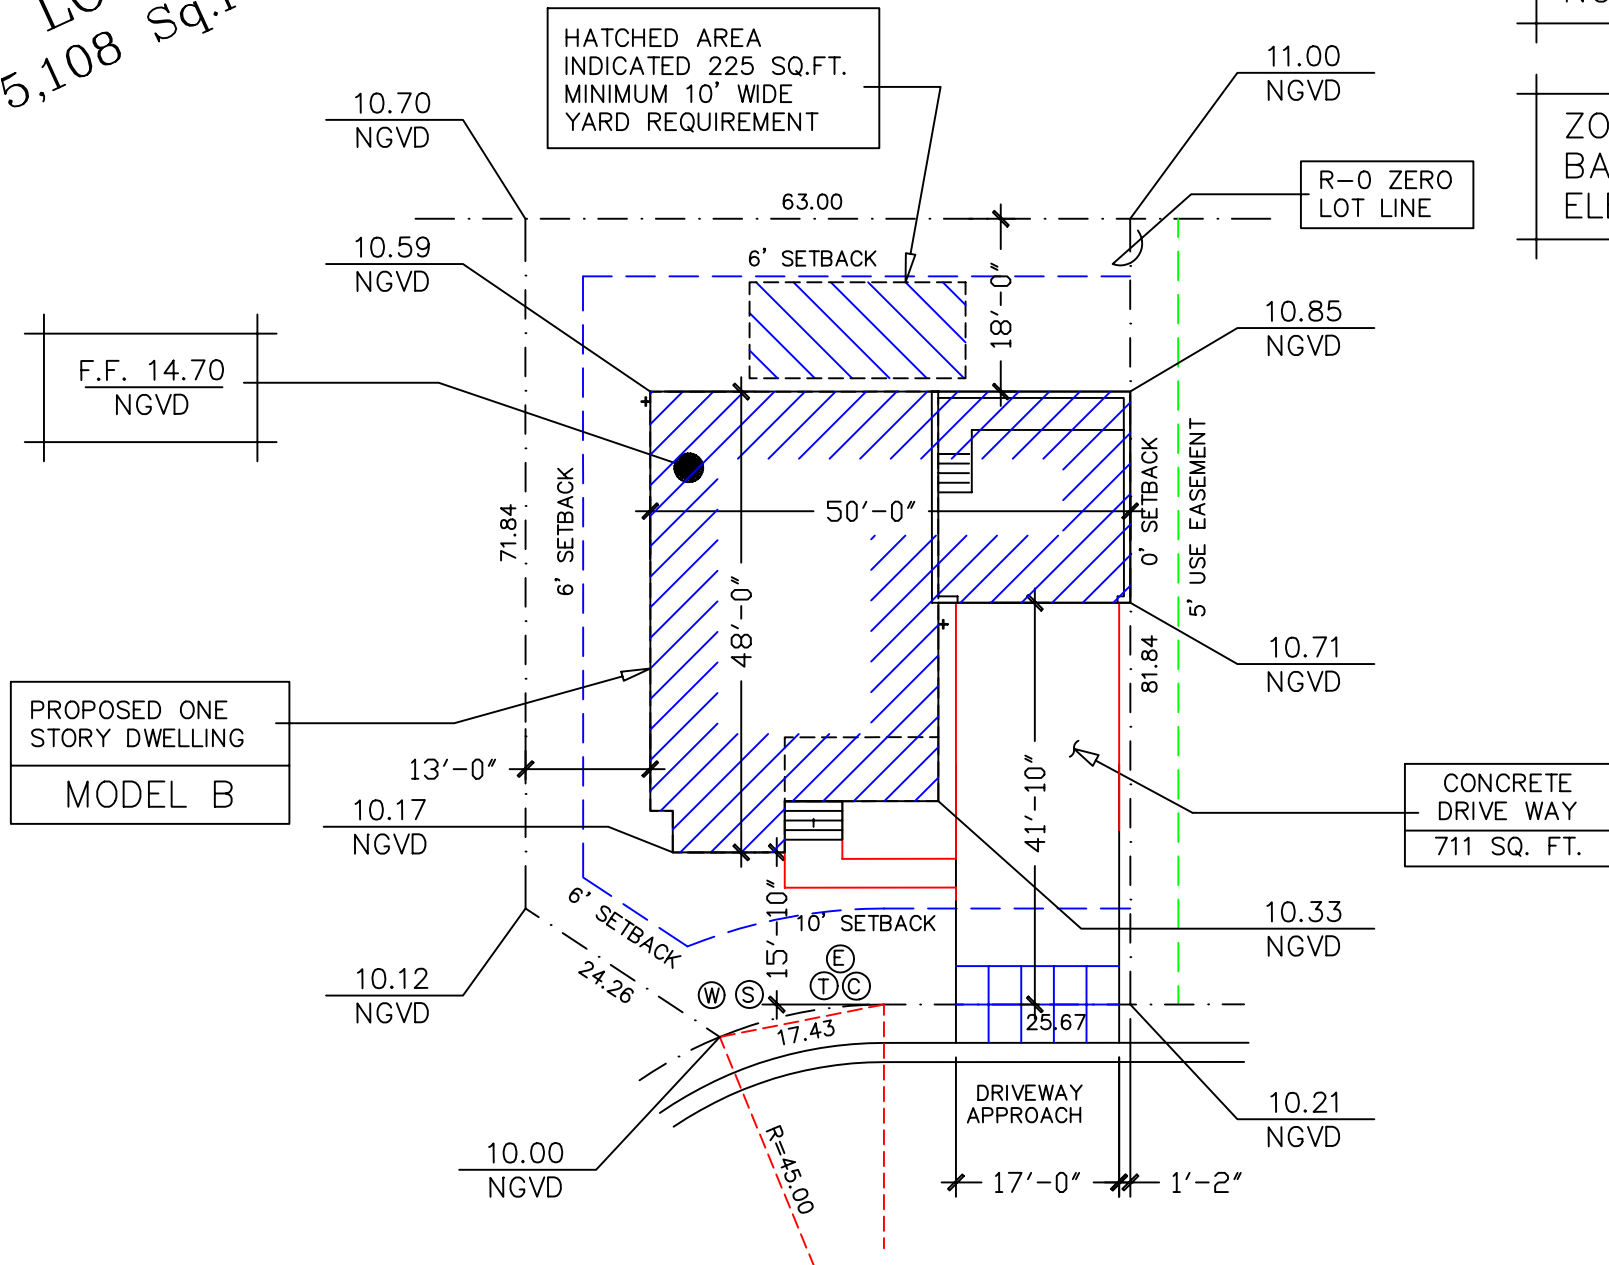

- Ⓢ = CABLE
- ⓔ = ELECTRIC
- Ⓣ = TELEPHONE
- Ⓜ = SEWER
- Ⓦ = WATER

MUAKAU LOOP



**SITE PLAN**  
Scale 1"=20'-0"

ONE STORY

NGVD = National Geodetic Vertical Datum

MODEL B

**Kamali'i Alayna Subdivision**

FILE PLAN: Lot 8

Kihei Maui Hawaii

TMK: (2) 3-9-001:009

PLOT PLAN FOR: BETSILL BROTHERS SPEC

Lot Size: 5,108 Sq.Ft.

Architect's Note: This work was prepared by me or under my supervision. Construction of this project will be under my observation. (Observation as defined by the Board of Professional Engineers, Architects and Surveyors of the State of Hawaii.)

Date 2-5-07

Buyer's Signature

Notice: These plot plans were developed for pre-construction use and do not represent a specific house AS BUILT on a specific lot. A buyer utilizing these plans accepts them with full knowledge that they do not represent AS BUILT drawings and are useful as a general guide only. Developers reserve the right to make any changes they deem required.

Buyer's Signature

Date